


Detailed drawing of **18mm** Thk  
Terracotta Facade Parapet

---

---

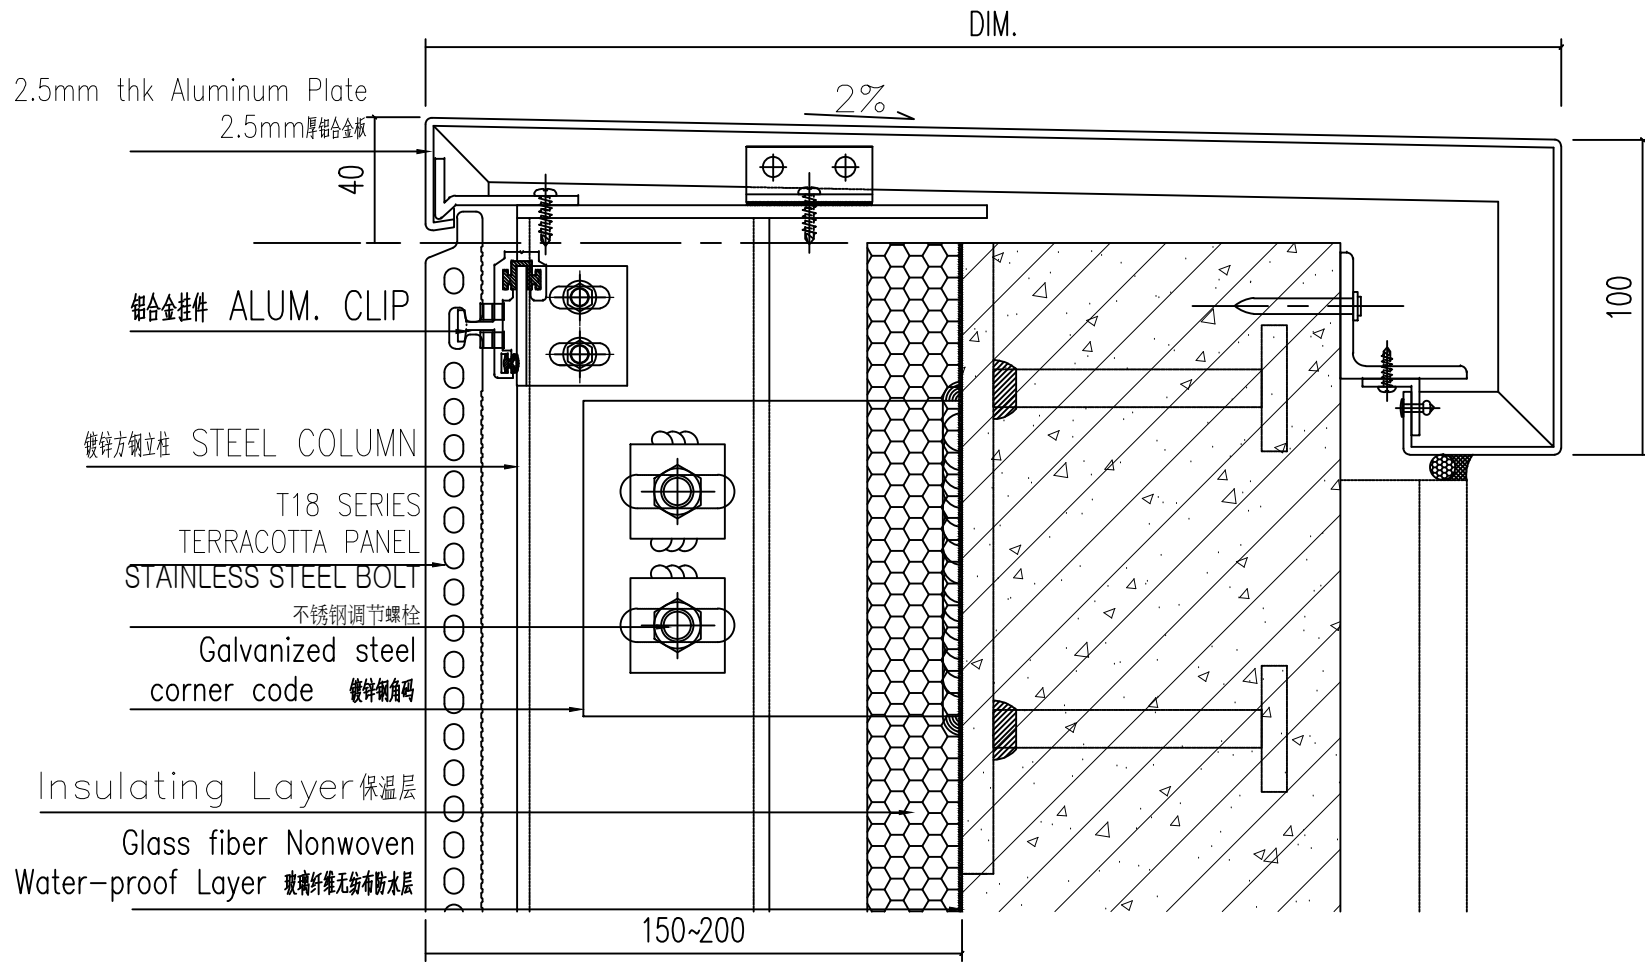


Detailed drawing of Terracotta  
 Facade Parapet 陶板幕墙女儿墙压顶节点图

设计 DESIGNED BY	审核 REVISIONS	图号 DRAWING NO.	JD-12	工程名称 PROJECT	
校对 CHECKED BY	日期 DATE	比例 SCALE	1:3	图名 DRAWING TITLE	VERTICAL JOINT DRAWING

Detailed drawing of 20mm Thk  
Terracotta Facade Parapet

---

---

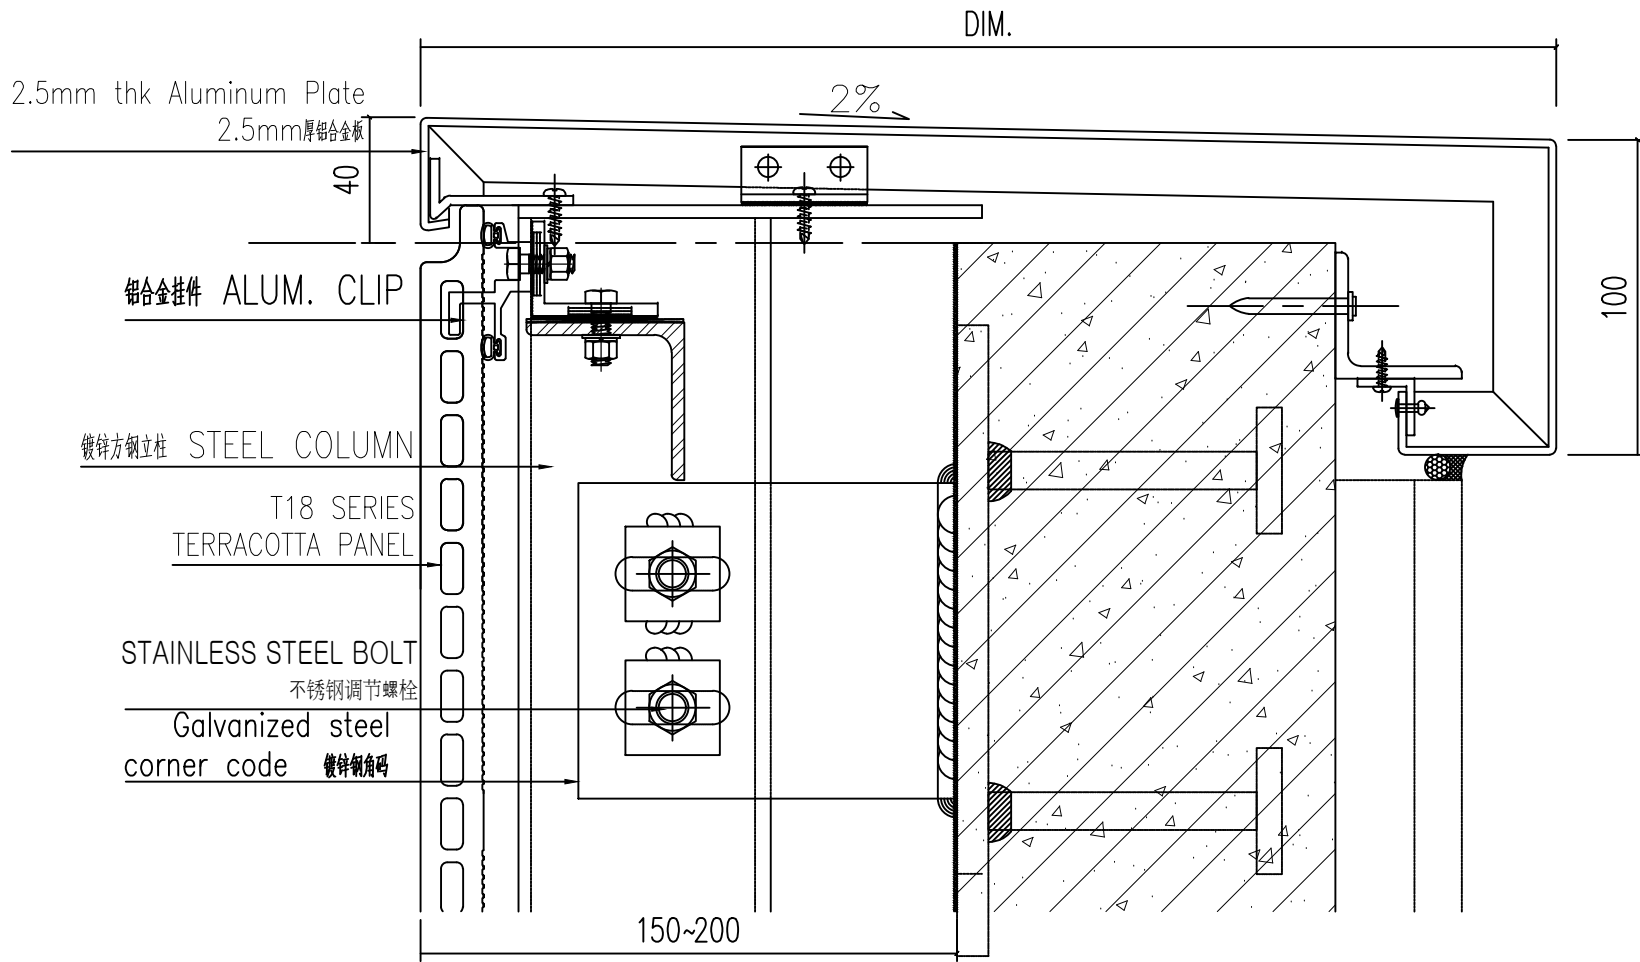


Detailed drawing of Terracotta  
 Facade Parapet 陶板幕墙女儿墙压顶节点图

设计 DESIGNED BY	审核 REVISIONS	图号 DRAWING NO.	JD-12	工程名称 PROJECT	
校对 CHECKED BY	日期 DATE	比例 SCALE	1:3	图名 DRAWING TITLE	VERTICAL JOINT DRAWING

Detailed drawing of **30mm** Thk  
Terracotta Facade Parapet

---

---

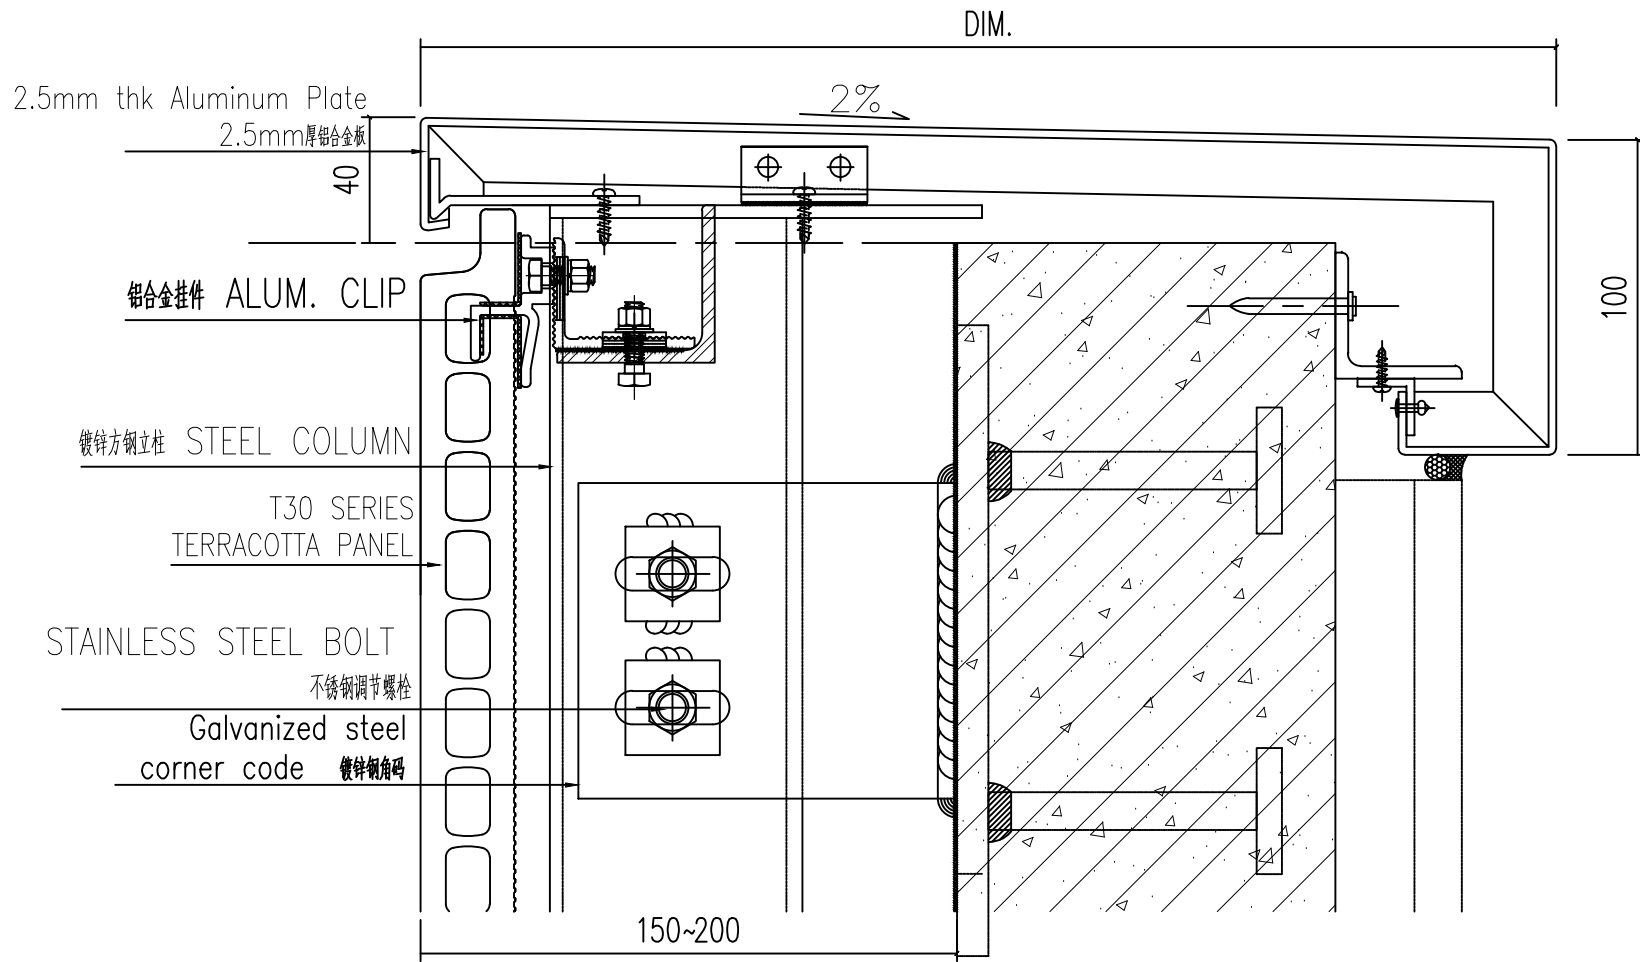


Detailed drawing of Terracotta  
 Facade Parapet 陶板幕墙女儿墙压顶节点图

设计 DESIGNED BY	审核 REVISIONS	图号 DRAWING NO.	JD-12	工程名称 PROJECT	
校对 CHECKED BY	日期 DATE	比例 SCALE	1.3	图名 DRAWING TITLE	VERTICAL JOINT DRAWING

Detailed drawing of 40mm Thk  
Terracotta Facade Parapet

---

---

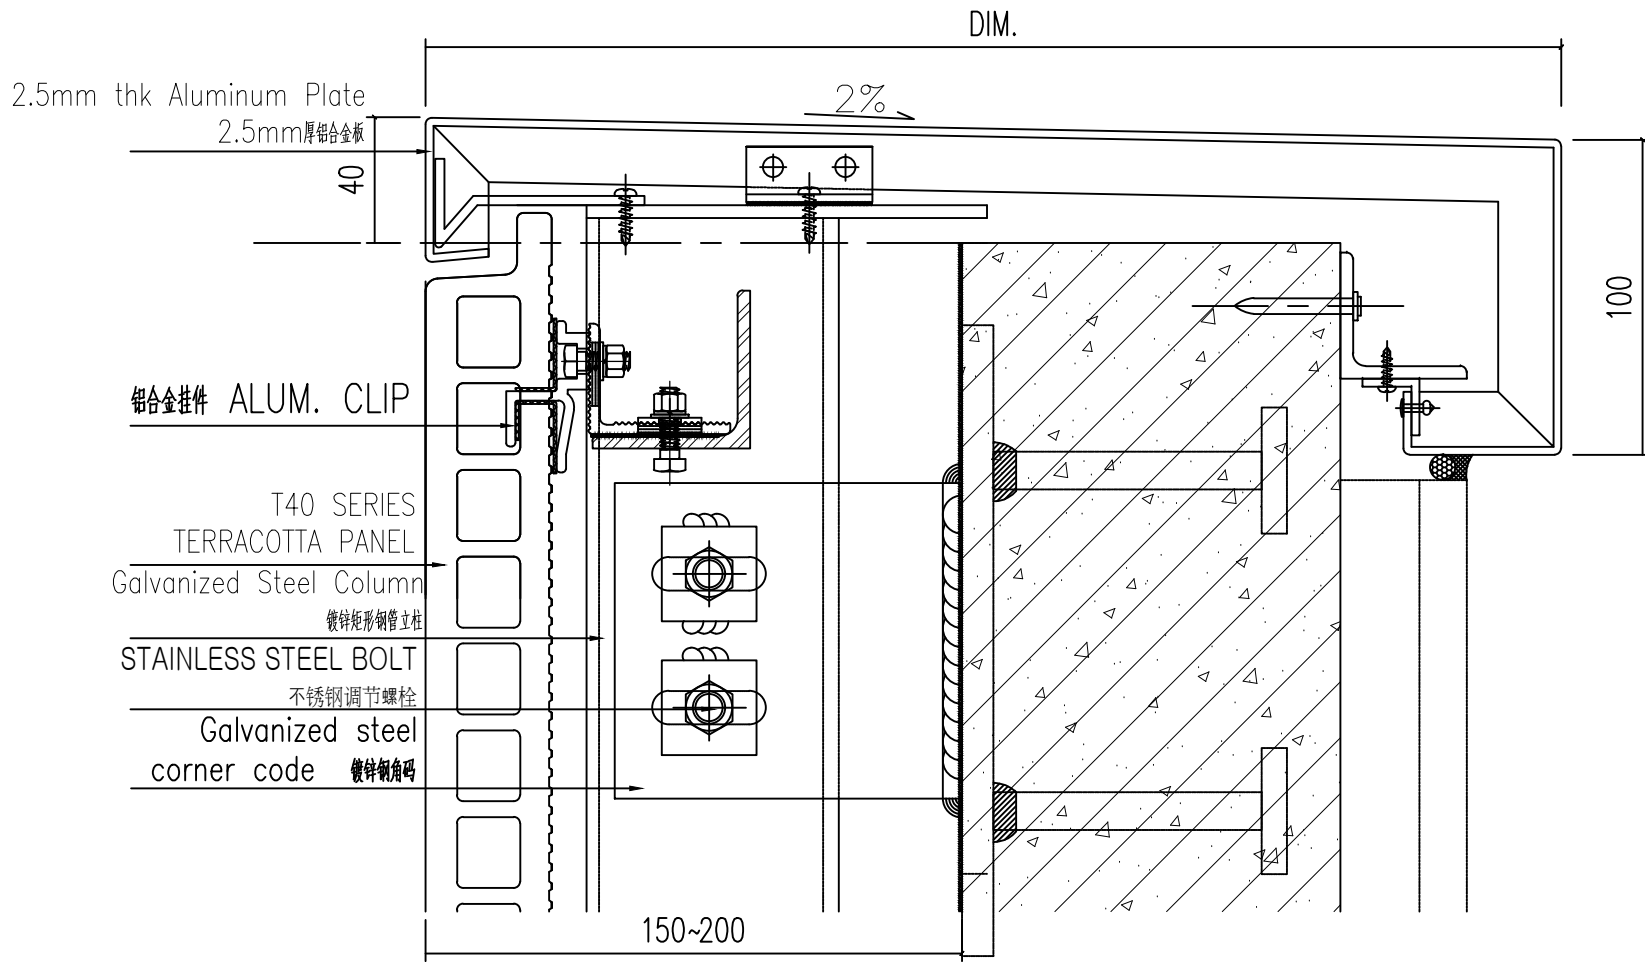

Detailed drawing of Terracotta  
Facade Parapet 陶板幕墙女儿墙压顶节点图

设计 DESIGNED BY	审核 REVISIONS	图号 DRAWING NO.	JD-12	工程名称 PROJECT	
校对 CHECKED BY	日期 DATE	比例 SCALE	1:3	图名 DRAWING TITLE	VERTICAL JOINT DRAWING